


Map referred to in The Warrington Borough Council (Omega to Burtonwood Accessibility Improvements) Compulsory Purchase Order 2019

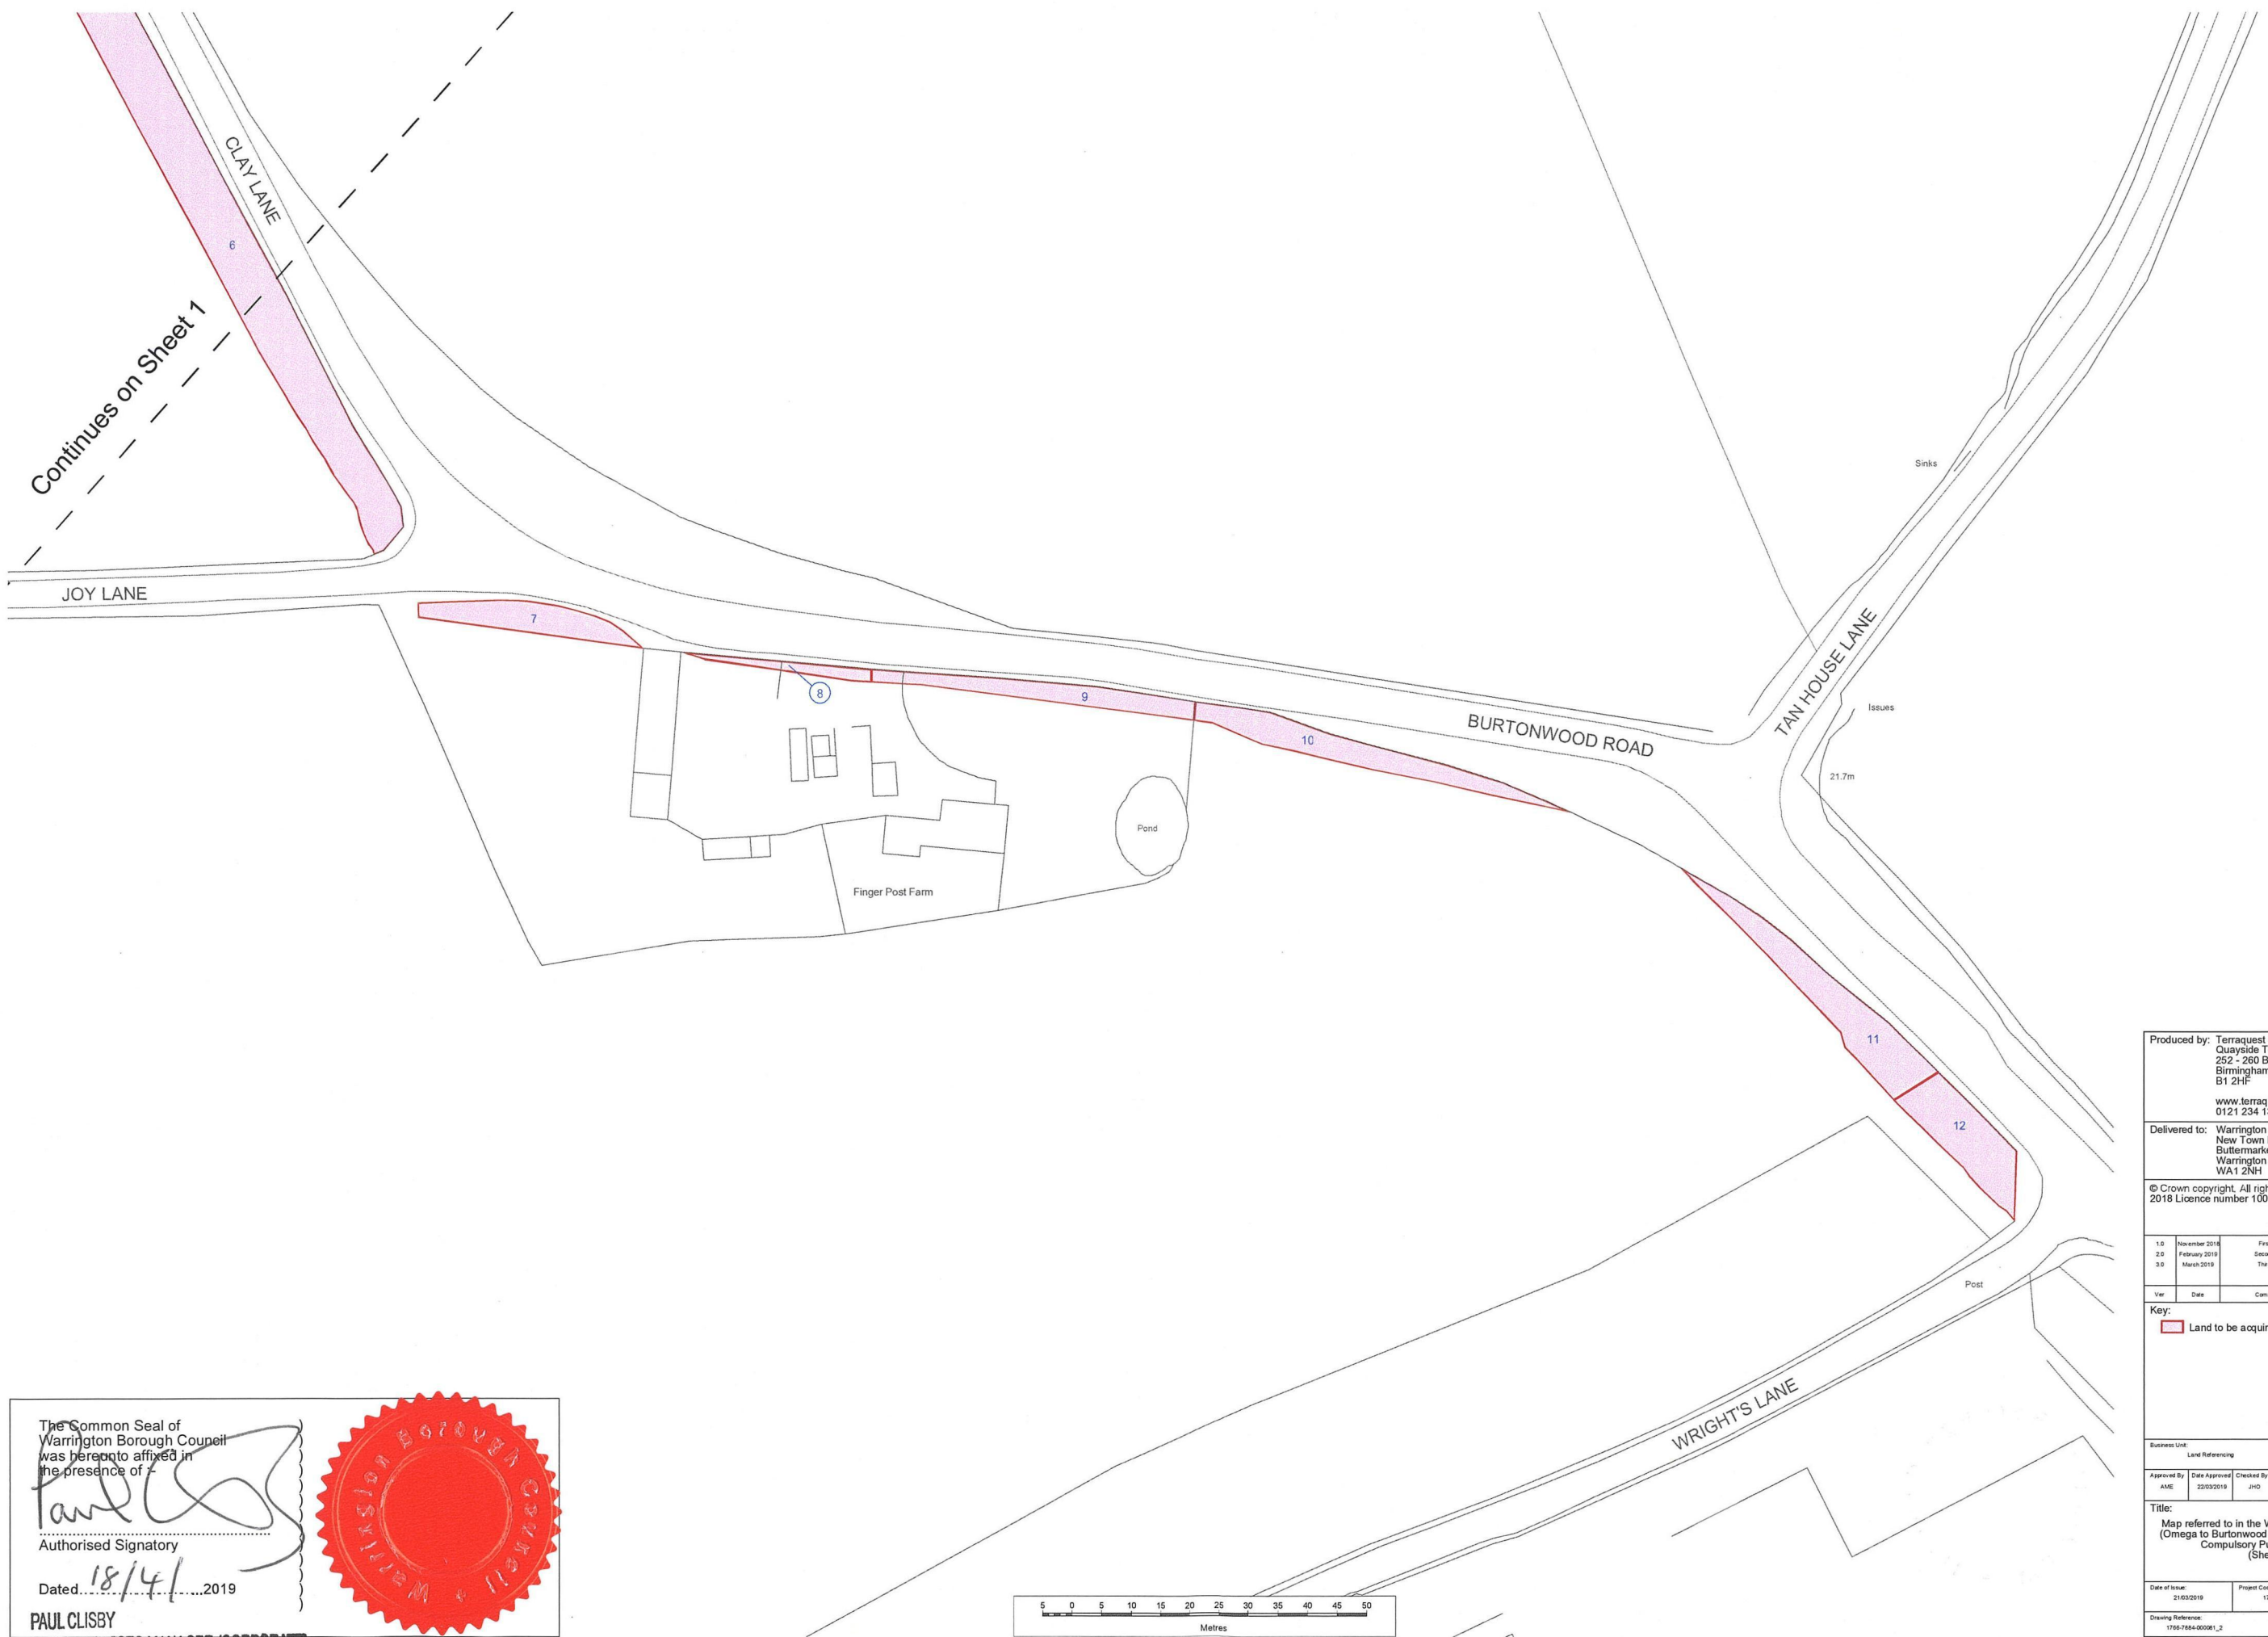


The Common Seal of Warrington Borough Council was hereunto affixed in the presence of

Paul Clisby
 Authorised Signatory

Dated 18/4/ 2019

PAUL CLISBY
 LEGAL SERVICES MANAGER (CORPORATE)

51102C

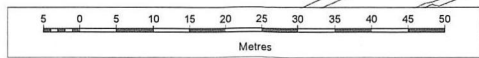

Produced by: Terraquest Solutions Limited
 Quayside Tower
 252 - 260 Broad Street
 Birmingham
 B1 2HF
 www.terraquest.co.uk
 0121 234 1300

Delivered to: Warrington Borough Council
 New Town House
 Buttermarket Street
 Warrington
 WA1 2NH

© Crown copyright. All rights reserved.
 2018 Licence number 100022848

1.0	November 2016	First Draft	AGE	PKI	SAH
2.0	February 2019	Second Draft	LFA	JHD	MHE
3.0	March 2019	Third Draft	AGE	PKI	MHE
Ver	Date	Comments	Em	CK	App

Key:
 Land to be acquired

Business Unit	Land Referencing	Status	Final
Approved By	Date Approved	Checked By	Date Checked
AME	22/03/2019	JHD	22/03/2019
Drawn By	Date Drawn	PKI	21/03/2019

Title:
 Map referred to in the Warrington Borough Council
 (Omega to Burtonwood Accessibility Improvements)
 Compulsory Purchase Order 2019
 (Sheet 2 of 2)

Date of Issue:	Project Code:	Scale:
21/03/2019	1766-784	1:500@A1
Drawing Reference:	Version:	
1766-784-00081_2	v4.0	