



Example of dutch entrance kerb detail at Bridge Ave

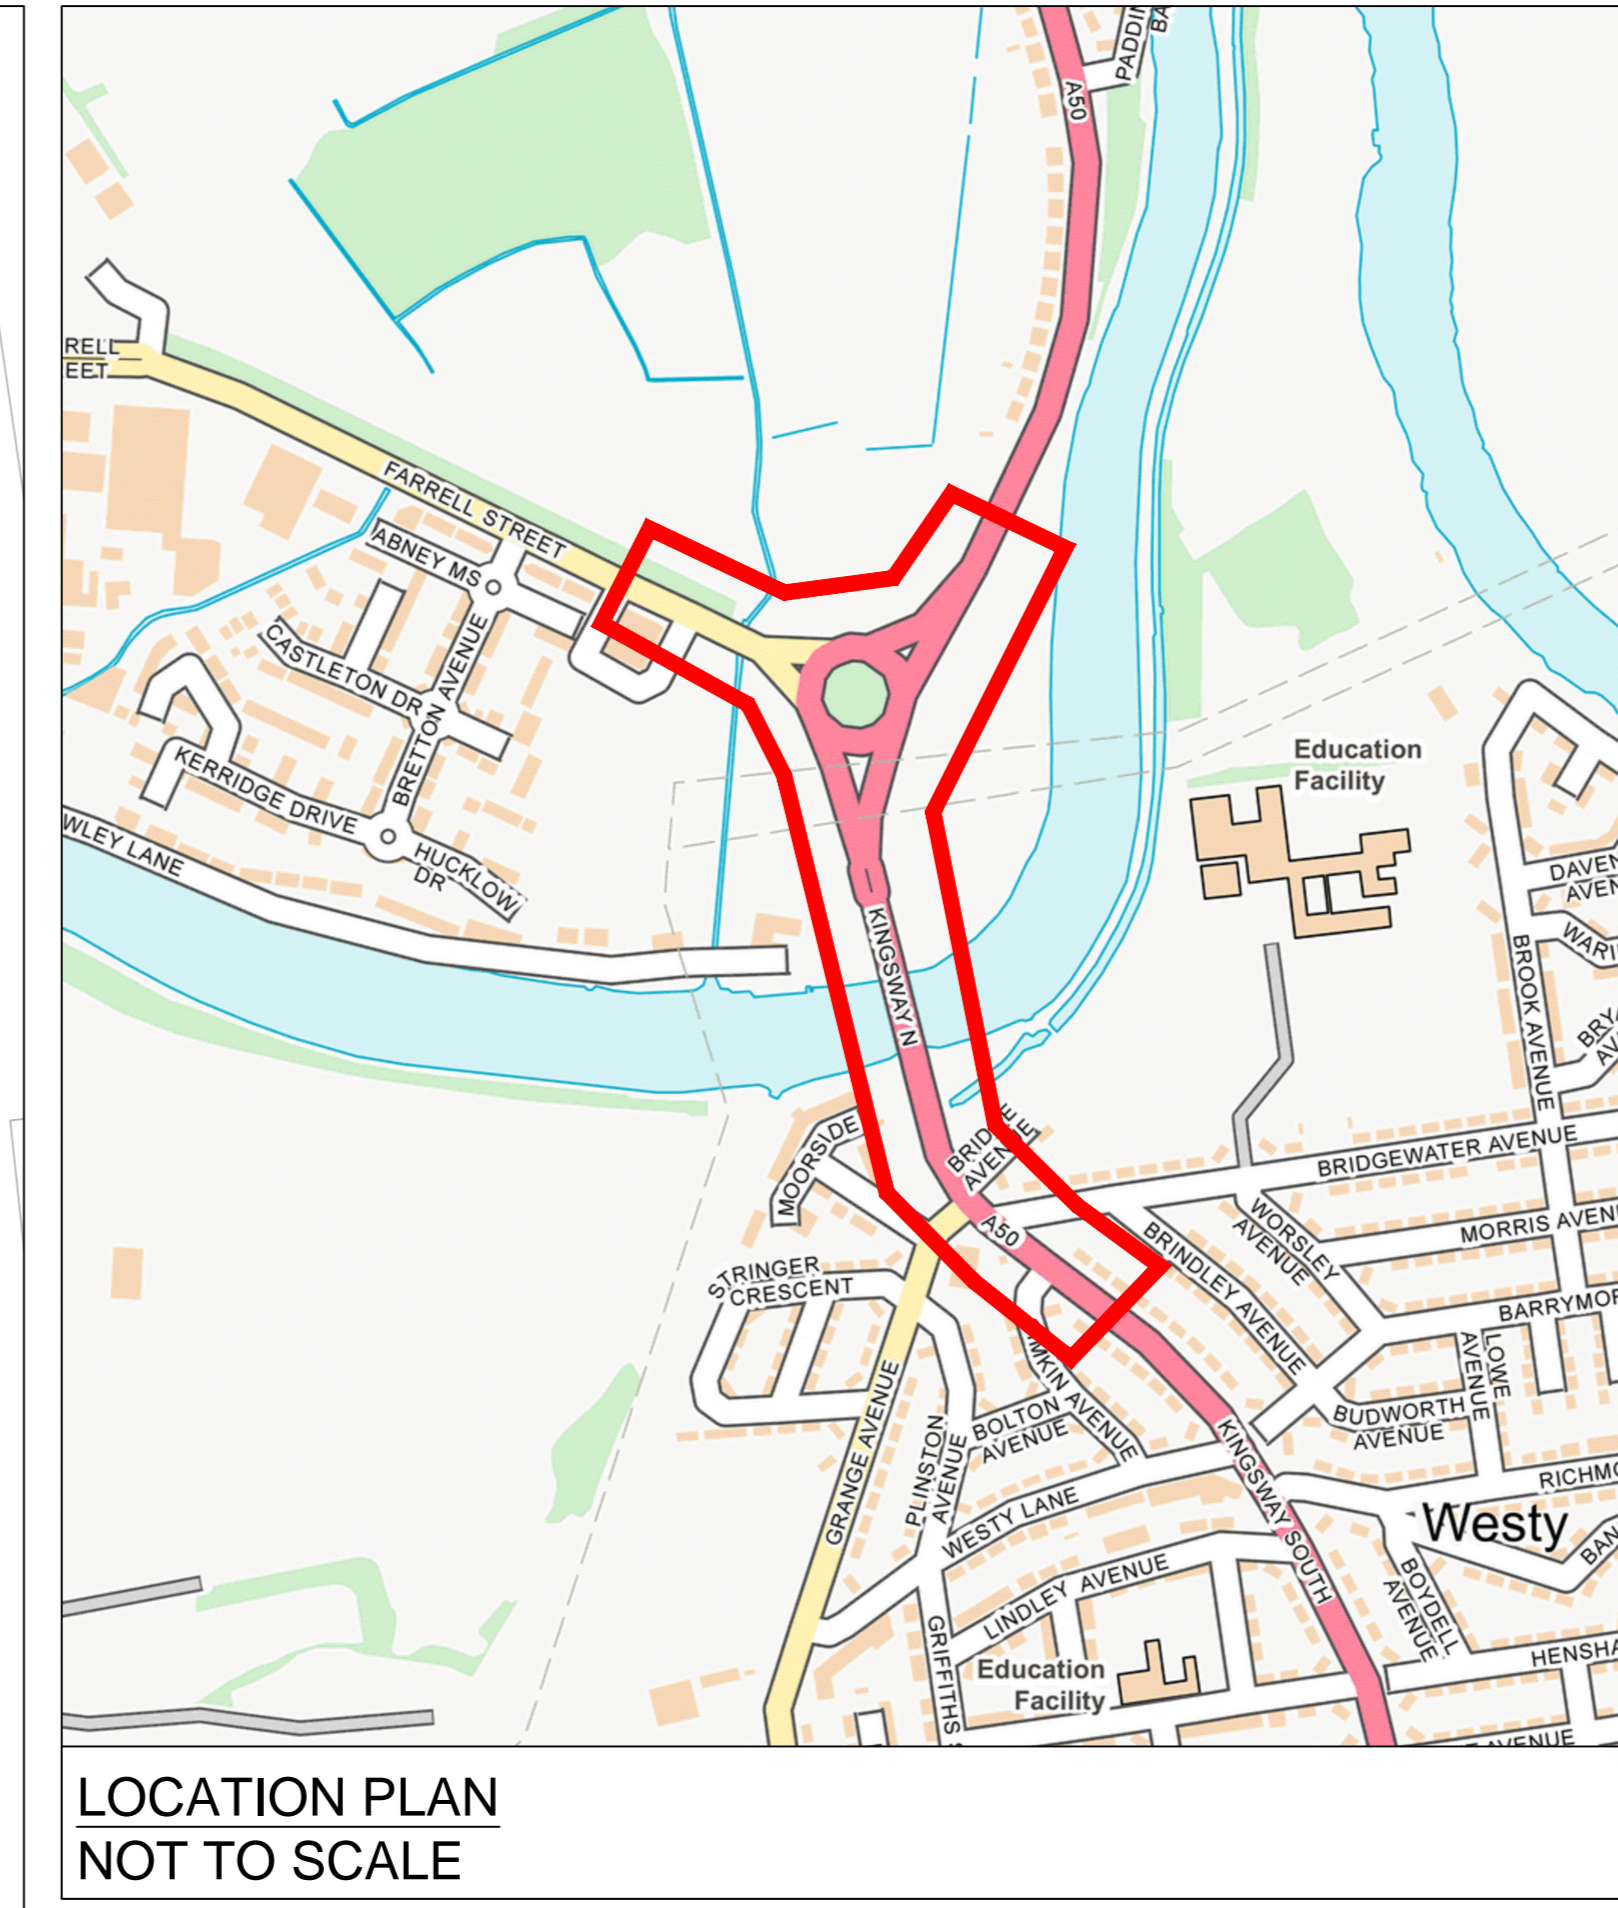

LOCATION PLAN
NOT TO SCALE

KEY	
	PROPOSED SHARED USE SURFACE
	PEDESTRIAN FOOTWAY / TRAFFIC ISLAND
	CARRIAGEWAY INLAY/OVERLAY:
	CYCLE TRACK INLAY/OVERLAY:
	PROPOSED KERB
	GRASS VERGE
	PROPOSED BUFF CYCLEWAY SEGREGATION
	CONTROLLED CROSSING POINT TACTILES
	UNCONTROLLED CROSSING POINT TACTILES
	SHARED USE SURFACE CORDUROY HAZARD WARNING TACTILES
	SEGREGATED SHARED CYCLE TRACK / FOOTWAY TACTILES (LADDER / TRAMLINE)

**Kingsway Bridge Town Deal
Cycle Accessibility Improvements
Proposed Layout**

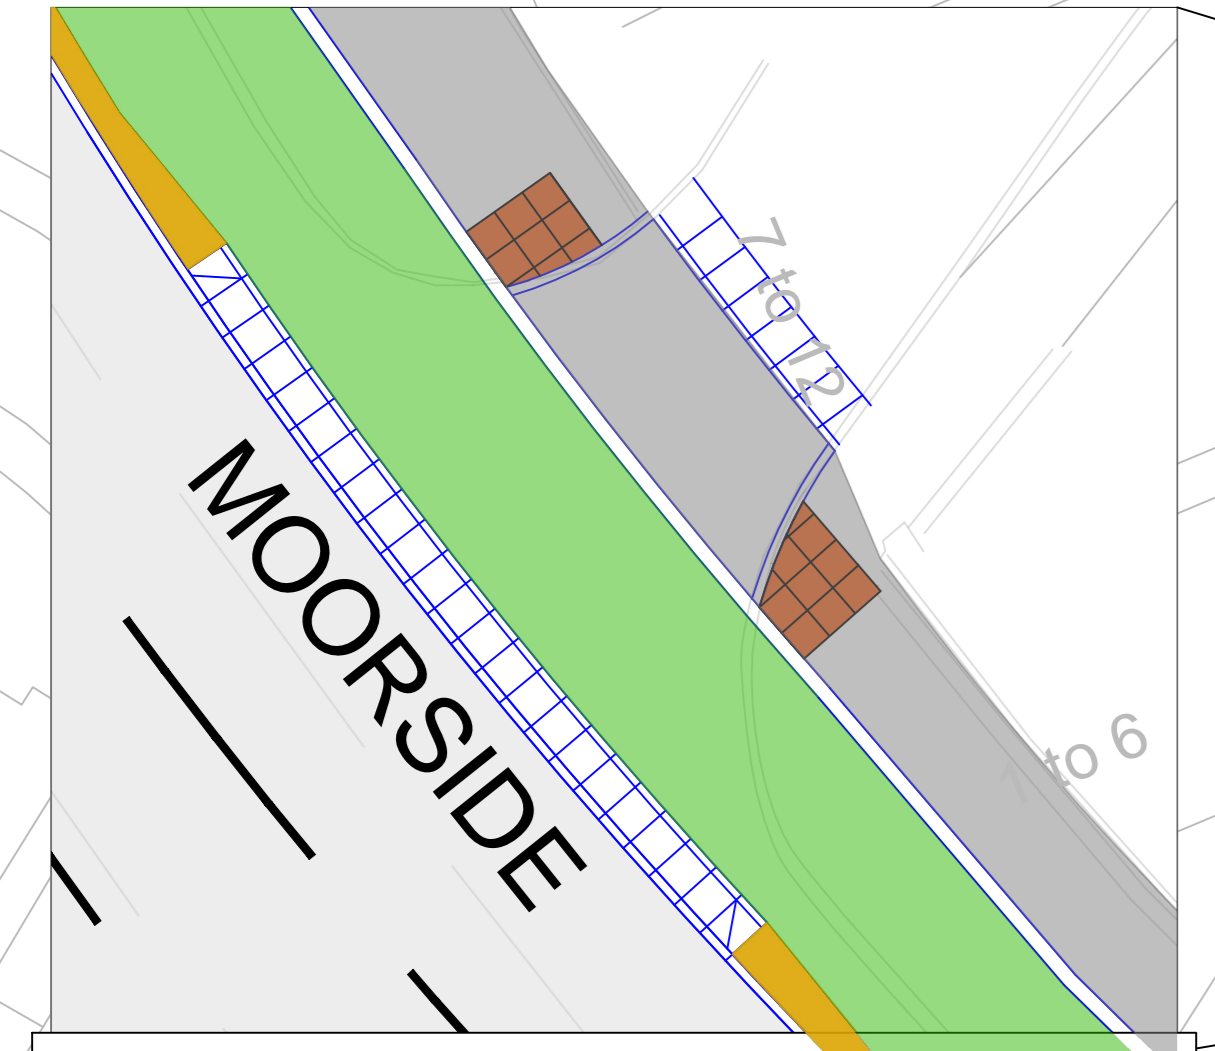

VIEW D: SIDE ROAD DETAIL
SCALE: 1:100 @ A0

VIEW C: KINGSWAY SOUTH
SCALE: 1:250 @ A0