

**THE BOROUGH OF WARRINGTON (TRAFFIC MANAGEMENT) (CIVIL ENFORCEMENT) CONSOLIDATION
(AMENDMENT NO. 60) ORDER 2024**

The Warrington Borough Council (hereinafter referred to as "the Council"), in exercise of their powers under Sections 1, 2, 4 and Part IV of Schedule 9 to the Road Traffic Regulation Act 1984 (hereinafter referred to as "the Act"), and of all other enabling powers, and after consultation with the Chief Officer of Police in accordance with Part III of Schedule 9 to the Act, hereby makes the following Order: -

1. Except where the context requires otherwise, any reference in this Order to a numbered Article or Schedule shall be construed as a reference to the Article or Schedule bearing that number in the Order referred to in the Schedule to this Order.
2. Any reference in this Order to any enactment shall be construed as a reference to that enactment as amended, applied, consolidated, re-enacted by or as having effect by virtue of any subsequent enactment.
3. Unless the context otherwise requires words denoting the singular shall include the plural and vice versa and words denoting the persons shall include either gender, bodies corporate, unincorporated associations and partnerships.
4. The Interpretation Act 1978 shall apply to the interpretation of this Order as it applies for the interpretation of an Act of Parliament and as if for the purposes of Section 21 of that Act this Order were an Act of Parliament and the Orders revoked by this Order were Acts of Parliament thereby repealed.
5. The making of this Order by the Council is done so under the duty imposed by Section 122(1) of The Road Traffic Regulation Act 1984 to secure the expeditious, convenient and safe movement of vehicular and other traffic and the provision of suitable and adequate parking facilities on and off the Highway, insofar as practicable having regard to the matters in Section 122(2) of the said Act.
6. The Order specified in the Schedule to this Order is hereby varied or amended as detailed in the said Schedule.
7. The restrictions imposed by this Order shall be in addition to and not in derogation from any restriction or requirements imposed by any regulations made or having effect as if made under the Act or by or under any other enactment.
8. This Order shall come into operation on the 12th day of December 2024 and may be cited as "The Borough of Warrington (Traffic Management) (Civil Enforcement) Consolidation (Amendment No. 60) Order 2024".

SCHEDULE

The Borough of Warrington (Traffic Management) (Civil Enforcement) Consolidation Order 2018, is hereby further varied or amended as follows: -

(a) In the 3rd Schedule by the **deletion** of: -

NO WAITING AT ANY TIME

Sankey Street (Both Sides)	From its junction with Bold Street for a distance of 16.3 metres in a westerly direction.
Sankey Street (South Side)	From a point 62.8 metres east of its junction with Springfield Street for a distance of 26.2 metres in an easterly direction.

(b) In the 40th Schedule by the **deletion** of: -

**WAITING LIMITED TO 30 MINUTES, MONDAY TO SATURDAY 8:00AM TO 6:30PM, NO RETURN
WITHIN 1 HOUR**

Sankey Street Between a point 89 metres east of its junction with Springfield Street and a
(South Side) point 21.6 metres west of its junction with Bold Street.

(c) In the 71st Schedule by the **deletion** of: -

NO LOADING AND UNLOADING AT ANY TIME

Sankey Street From a point 62.8 metres east of its junction with Springfield Street for a
(South Side) distance of 26.2 metres in an easterly direction.

(d) In the 73rd Schedule by the **deletion** of: -

**NO LOADING AND UNLOADING BETWEEN THE HOURS OF 8:15AM TO 9:15AM AND 4:30PM TO
6:00PM, EVERY DAY**

Winmarleigh Street Between a point 13.3 metres south of its junction with Sankey Street and a
(West Side) point 14.4 metres north of its junction with Hanover Street.

(e) In the 96th Schedule by the **deletion** of: -

HACKNEY CARRIAGE STAND CLEARWAYS

Sankey Street Stand on south side between Bold Street and Legh Street.

(f) In the 3rd Schedule by the **addition** of: -

NO WAITING AT ANY TIME

Sankey Street From its junction with Bold Street for a distance of 16.3 metres in a westerly
(North Side) direction.

Sankey Street From a point 62.8 metres east of its junction with Springfield Street to its
(South Side) junction with Bold Street.

(g) In the 71st Schedule by the **addition** of: -

NO LOADING AND UNLOADING AT ANY TIME

Winmarleigh Street From a point 13.3 metres south of its junction with Sankey Street for a
(West Side) distance of 45 metres in a southerly direction.

Sankey Street From a point 62.8 metres east of its junction with Springfield Street to its
(South Side) junction with Bold Street.

Given under the Common Seal of the Council of the Borough of Warrington this 11th day of
December 2024.

The Common Seal of **WARRINGTON BOROUGH COUNCIL**)
was hereunto affixed in the presence of: -)



Authorised Signatory

COLM GAUGHRAN
PROPERTY LAWYER
AUTHORISED SIGNATORY





Hilden Square

PH



61963

60 58 56
64 62

REVOCATION OF
HACKNEY CARRIAGE
STAND.

FLOWER PLANTERS

TAXIS

LEGH STREET

SANKEY STREET

BOLD STREET

NO WAITING AT ANY TIME &
NO LOADING/UNLOADING AT
ANY TIME

63

59 61

57

43

4




WARRINGTON
Borough Council

Environment and Transport Directorate
East Annexe, Town Hall, Sankey Street, Warrington WA1 1UH

Rev'n	Revision Details	Rev by	Chk by	Date

Project	Sankey Street
Drawing Title	The Borough of Warrington (Traffic Management) (Civil Enforcement) Consolidation (Amendment No.60) Order 2023

Drawn by	J.B	e-mail	x-john.barnes@warrington.gov.uk
Approved by	D.W	Telephone	01925 443415
Date	Aug 23	Fax	01925 443255
Scales	NTS	Drawing No.	E/TMRS/TRO1044/7
Sheet			1 of 1
Phase / Revision			

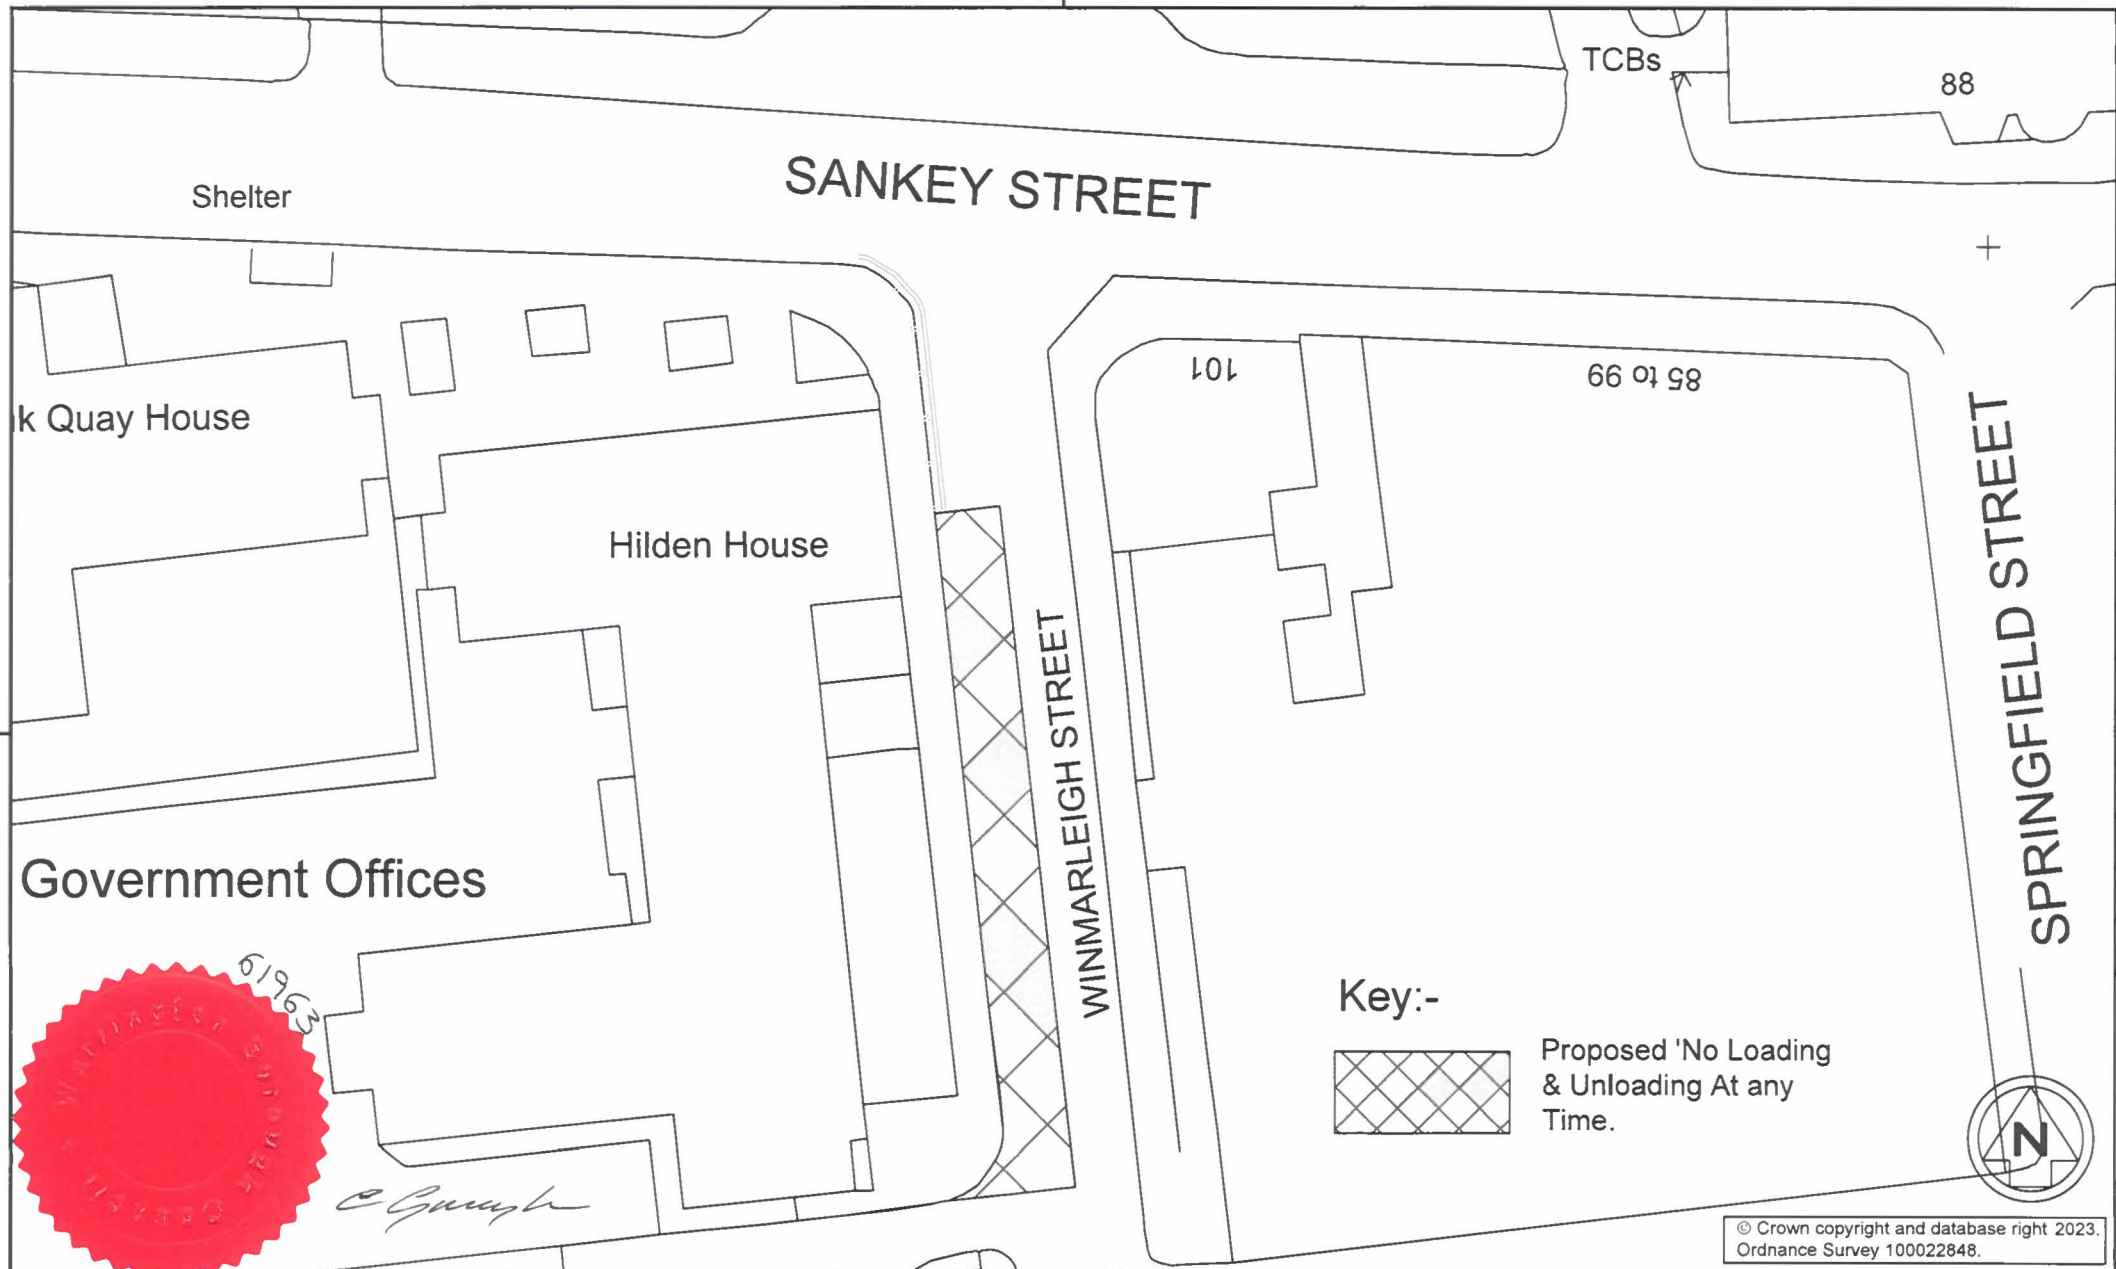

Environment and Transport Directorate
East Annexe, Town Hall, Sankey Street, Warrington WA1 1UH

Rev.	Revision Details	Rev by	Chk by	Date:

Project
Sankey Street

Drawing Title
The Borough of Warrington (Traffic Management) (Civil Enforcement)
Consolidation (Amendment No.60) Order 2023

Drawn by	J.B	e-mail	x-john.barnes@warrington.gov.uk
Approved by	D.W	Telephone	01925 443415
Date	Aug'23	Fax	01925 443255
Scales	NTS	Drawing No.	E/TMRS/TRO1044/6
Sheet		1 of 1	
Phase / Revision			