

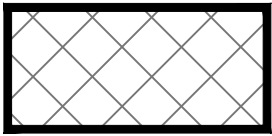


# Key:-

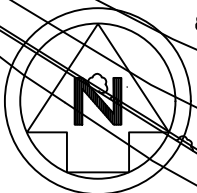

Proposed 'Permit holders parking only past this Point'.

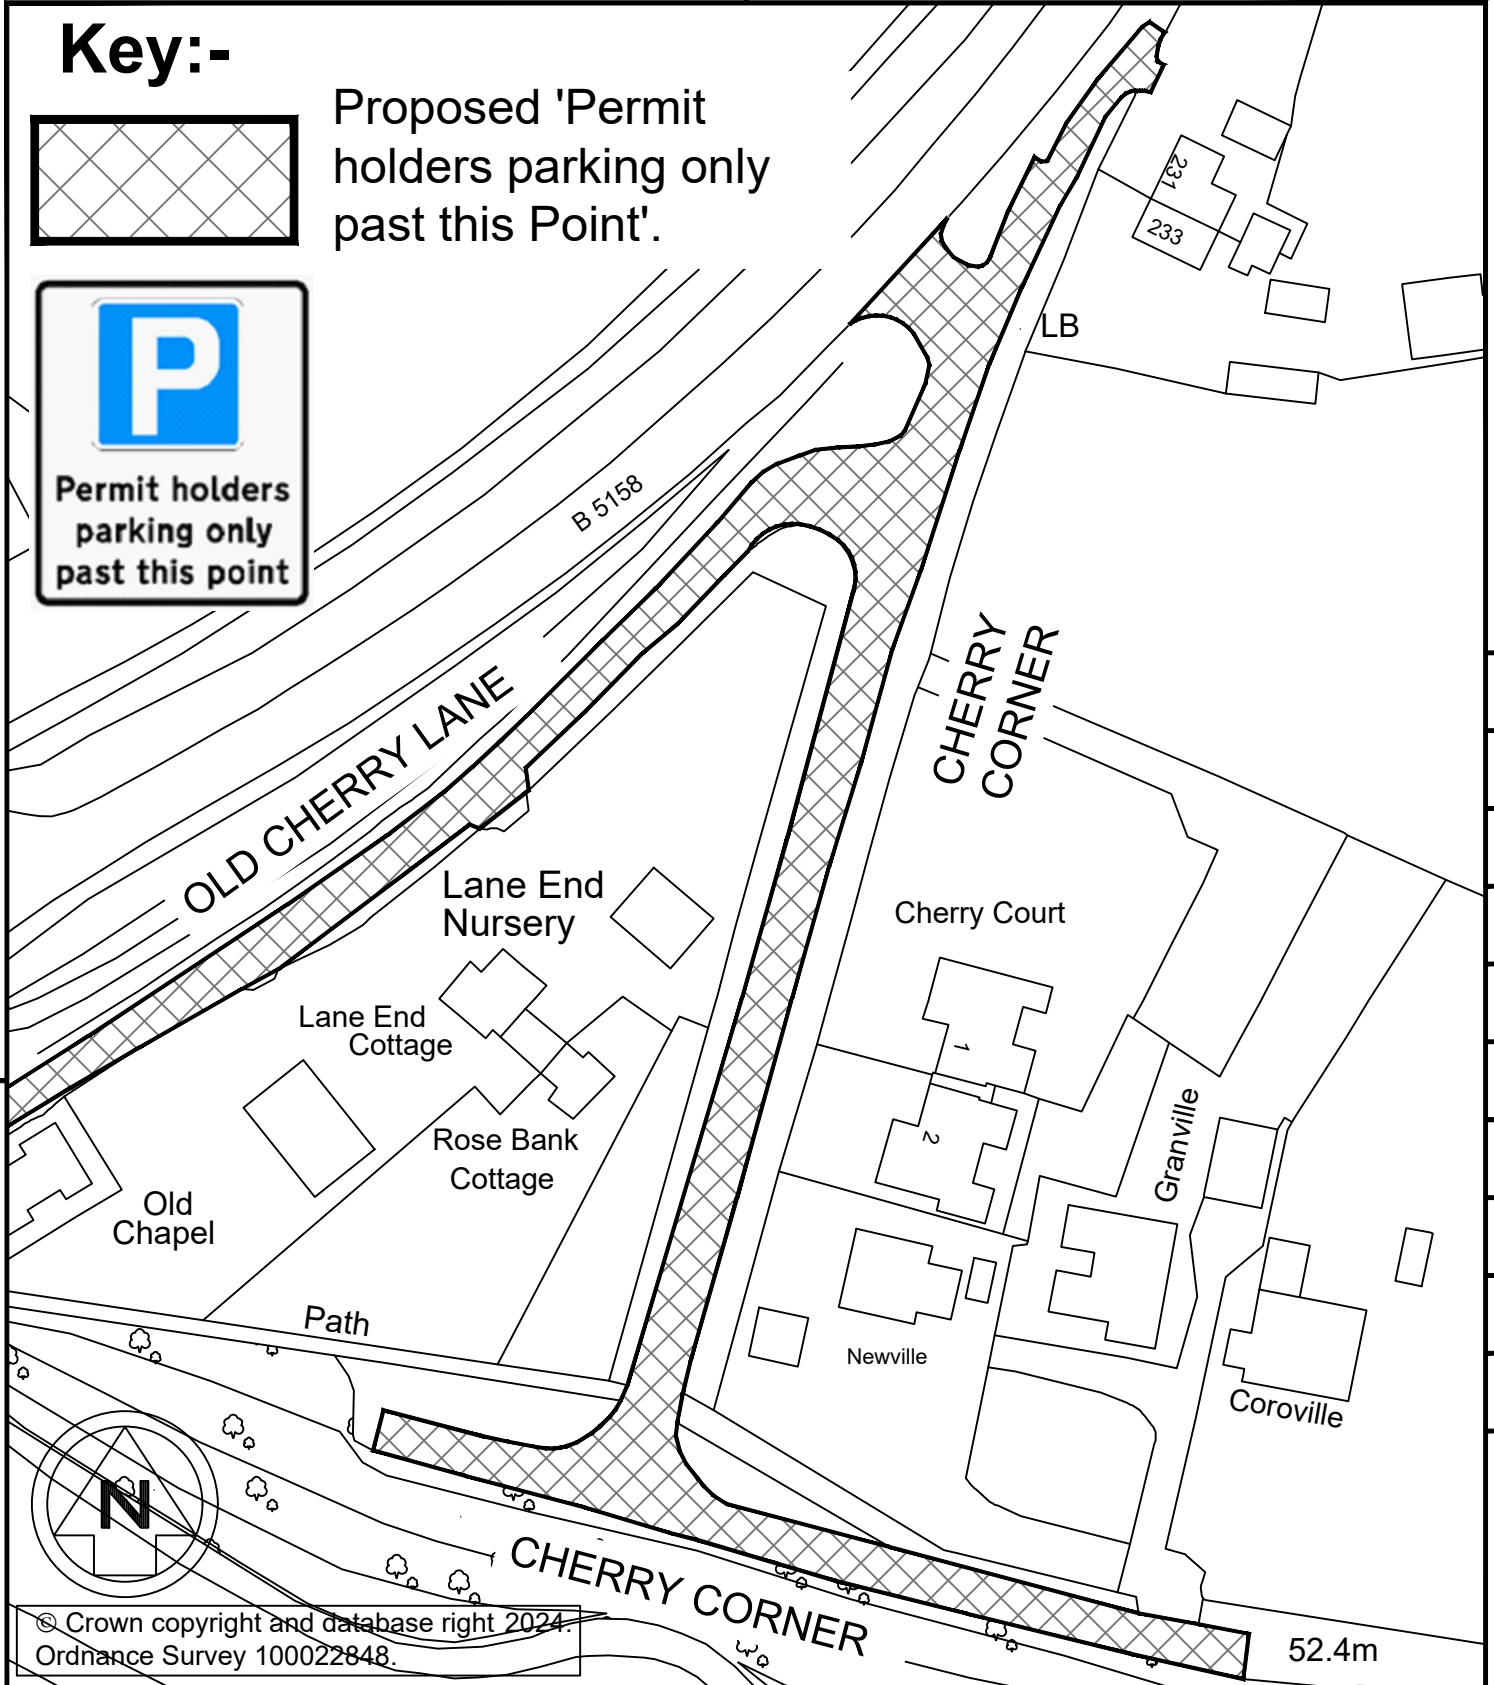

© Crown copyright and database right 2024.  
Ordnance Survey 100022848.

Revn.	Revision Details	Rev by	Chk by	Date:

Drawn by	J.B	e-mail	
Approved by	J.F	Telephone	01925 44
Date	Aug'24	Fax	01925 44
			Sheet 1 of 1

Project  
The Borough of Warrington (Traffic Management) (Civil Enforcement)  
Consolidation (Amendment No.68) Experimental Order 2024

Drawing Title  
Cherry Corner & Old Cherry Lane, Lymm.  
Permit Holders Parking Only Past This Point.

Scales	Drawing No.	Phase / Revision
NTS	E/TMRS/TRO1078/1	

**WARRINGTON**  
Borough Council



Environment and Transport Directorate  
East Annexe, Town Hall, Sankey Street, Warrington WA1 1UH