

THE BOROUGH OF WARRINGTON (TRAFFIC MANAGEMENT) (CIVIL ENFORCEMENT)
(AMENDMENT NO. 68) EXPERIMENTAL ORDER 2024

The Warrington Borough Council (hereinafter referred to as "the Council"), in exercise of their powers under Sections 1, 4, 9 and 10 to the Road Traffic Regulation Act 1984 (hereinafter referred to as "the Act"), and of all other enabling powers, and after consultation with the Chief Officer of Police in accordance with Part III of Schedule 9 to the Act, hereby makes the following Order: -

1. Except where the context requires otherwise, any reference in this Order to a numbered Article or Schedule shall be construed as a reference to the Article or Schedule bearing that number in the Order referred to in the Schedule to this Order.
2. Any reference in this Order to any enactment shall be construed as a reference to that enactment as amended, applied, consolidated, re-enacted by or as having effect by virtue of any subsequent enactment.
3. Unless the context otherwise requires words denoting the singular shall include the plural and vice versa and words denoting the persons shall include either gender, bodies corporate, unincorporated associations and partnerships.
4. The Interpretation Act 1978 shall apply to the interpretation of this Order as it applies for the interpretation of an Act of Parliament and as if for the purposes of Section 21 of that Act this Order were an Act of Parliament and the Orders revoked by this Order were Acts of Parliament thereby repealed.
5. The making of this Order by the Council is done so under the duty imposed by Section 122(1) of The Road Traffic Regulation Act 1984 to secure the expeditious, convenient and safe movement of vehicular and other traffic and the provision of suitable and adequate parking facilities on and off the Highway, insofar as practicable having regard to the matters in Section 122(2) of the said Act.
6. The Borough of Warrington (Old Cherry Lane, Lymm) (Prohibition of driving – Except for access) Order 2013, is hereby suspended in its entirety.
7. The Order specified in the Schedule to this Order is hereby varied or amended as detailed in the said Schedule.
8. The Director of Environment and Transport is authorised to modify or suspend any provision in this Order if it appears to him essential:-
 - (a) in the interests of the expeditious, convenient and safe movement of traffic;
 - (b) in the interests of providing suitable and adequate on-street parking facilities; or
 - (c) for preserving or improving the amenities of the area through which any road affected by the Order runs.
9. This Order shall cease to have effect 18 months after the date of operation.
10. The restrictions imposed by this Order shall be in addition to and not in derogation from any restriction or requirements imposed by any regulations made or having effect as if made under the Act or by or under any other enactment.

11. This Order shall come into operation on the 5th day of September 2024 and may be cited as "The Borough of Warrington (Traffic Management) (Civil Enforcement) (Amendment No. 68) Experimental Order 2024".

SCHEDULE

The Borough of Warrington (Traffic Management) (Civil Enforcement) Consolidation Order 2018, is hereby further varied or amended as follows: -

- (a) In the 3rd Schedule by the **suspension** of: -

NO WAITING AT ANY TIME

Cherry Corner From its junction with Cherry Lane, following the kerb line to its south easterly
(South East Side) most point, in a southerly direction.

ADDITIONAL ARTICLES/SCHEDULE

- (b) By the addition of a new section under Part 5 – Permit Holders Parking Only Past This Point and the following entry thereunder: -

Permit Holders Parking Only Past This Point

24(d). The lengths of road and sides of roads specified in Schedule 98 to this Order are designated as Permit Holders Parking Only Past This Point, where save as provided in Article 35c to this Order, no person, except with the direction or with the permission of a person authorised by the Council, Police Constable in uniform or Police Community Support Officer in uniform shall cause or permit any Motor Vehicle to enter at any time into the lengths of road specified in the said Schedule unless a valid Permit is displayed in the Relevant Position.

- (c) By the addition of a new Article 35c and the following entry thereunder: -

35c. Nothing in Article 24(d) to this Order shall render it unlawful to cause or permit any Motor Vehicle to enter the roads or sides of roads referred to therein if it is necessary for the following purposes:-

- (a) the Motor Vehicle, if it cannot conveniently be used for such purpose in any other road, to be used in conjunction with any of the following operations:
- (i) building, industrial or demolition operation;
 - (ii) the removal of any obstruction to traffic;
 - (iii) the laying, erection, alteration or repair in, or on land adjacent to the said roads, or sides of roads of any sewer or of any main, pipe or apparatus for the supply of gas, water or electricity, or of any telecommunication apparatus as defined in Paragraph 1(1) of the Telecommunications Act 1984;
- (b) the Motor Vehicle if it cannot conveniently be used for such purpose in any other road, to be used in the service of a local authority or of a water authority in pursuance of statutory powers or duties;
- (c) the Motor Vehicle to be used for the purpose of Delivering or Collecting postal packets as defined in Section 87 of the Post Office Act 1953;
- (d) the Motor Vehicle to be used for Fire Brigade, Ambulance or Police purposes.

(d) By the addition of a new Schedule and the following entry thereunder: -

SCHEDULE 98
PERMIT HOLDERS PARKING ONLY PAST THIS POINT

Areas of Highway designated as Permit Holders Parking Only Past This Point, each area described below in this column being an area forming part of the carriageway of a specified highway, is reserved for Permit Holders Only	Permitted Hours of Operation
Cherry Corner for its entire length.	At all times
All that part of Old Cherry Lane from its junction with Cherry Corner in a south westerly direction to and including its cul de sac end.	At all times

(e) By the amendment of Article 53(a) being the addition of Schedule 98 to the said Article.

Given under the Common Seal of the Council of the Borough of Warrington this 28th day of August 2024.

The Common Seal of **WARRINGTON BOROUGH COUNCIL**)
was hereunto affixed in the presence of: -)

Authorised Signatory




ADAM SIMPSON
SENIOR LAWYER (COMMERCIAL)




61805

Key:-

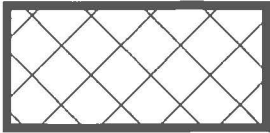

Proposed 'Permit holders parking only past this Point'.

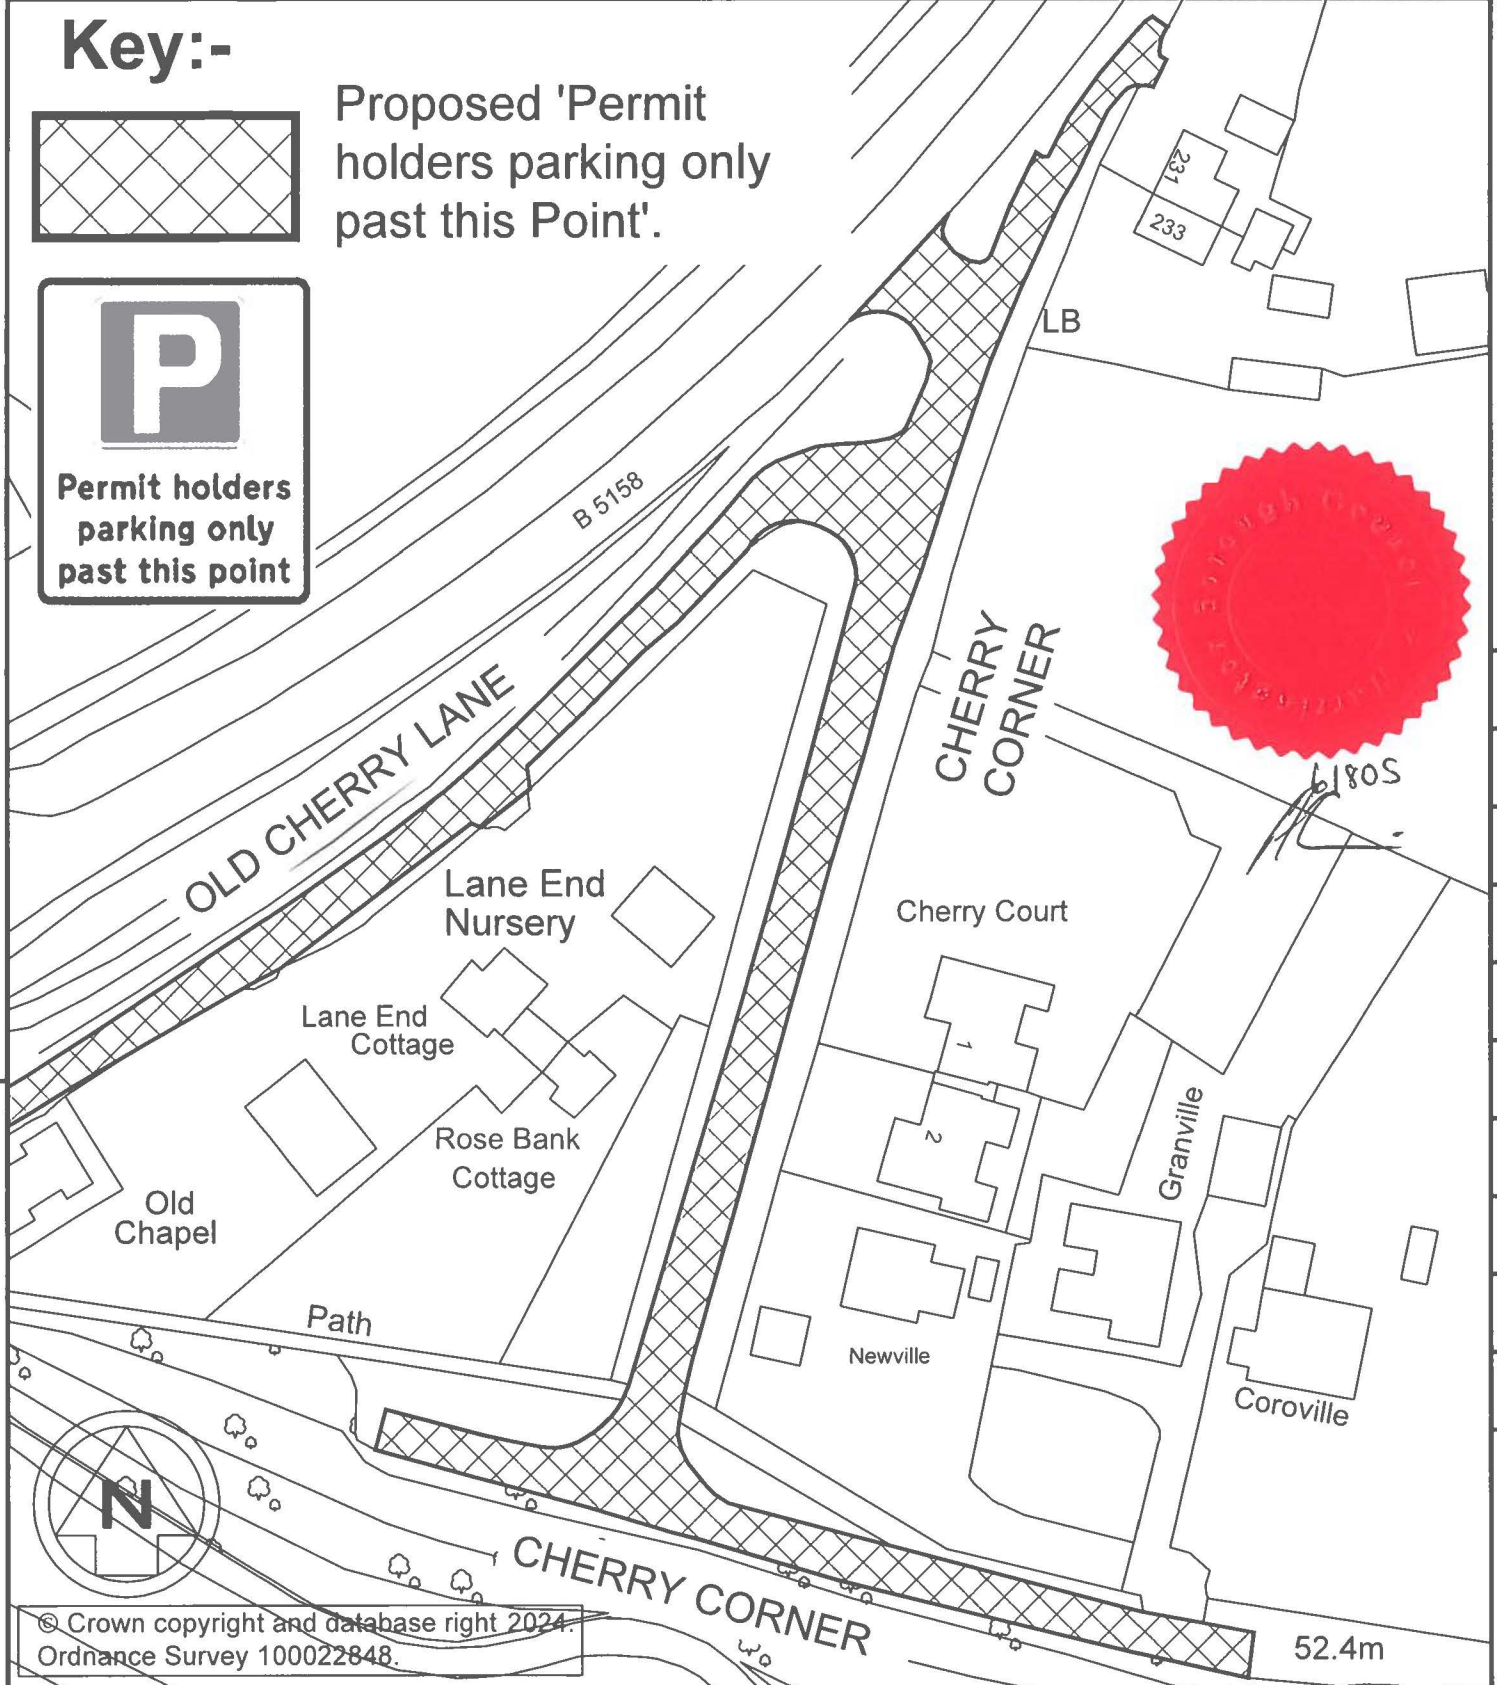

© Crown copyright and database right 2024.
Ordnance Survey 100022848.

Drawn by	J.B	e-mail	
Approved by	J.F	Telephone	01925 44
Date	Aug'24	Fax	01925 44
Project			Sheet 1 of 1

The Borough of Warrington (Traffic Management) (Civil Enforcement)
Consolidation (Amendment No.68) Experimental Order 2024

Drawing Title
**Cherry Corner & Old Cherry Lane, Lymm.
Permit Holders Parking Only Past This Point.**

Scales	Drawing No.	Phase / Revision
NTS	E/TMRS/TRO1078/1	

Revn.	Revision Details	Rev by	Chk by	Date:



Environment and Transport Directorate
East Annexe, Town Hall, Sankey Street, Warrington WA1 1UH